


**CHALET "LA SEGHERIA" VIA VAL D'AVIO 24,
25020, TEMU' (BS)**

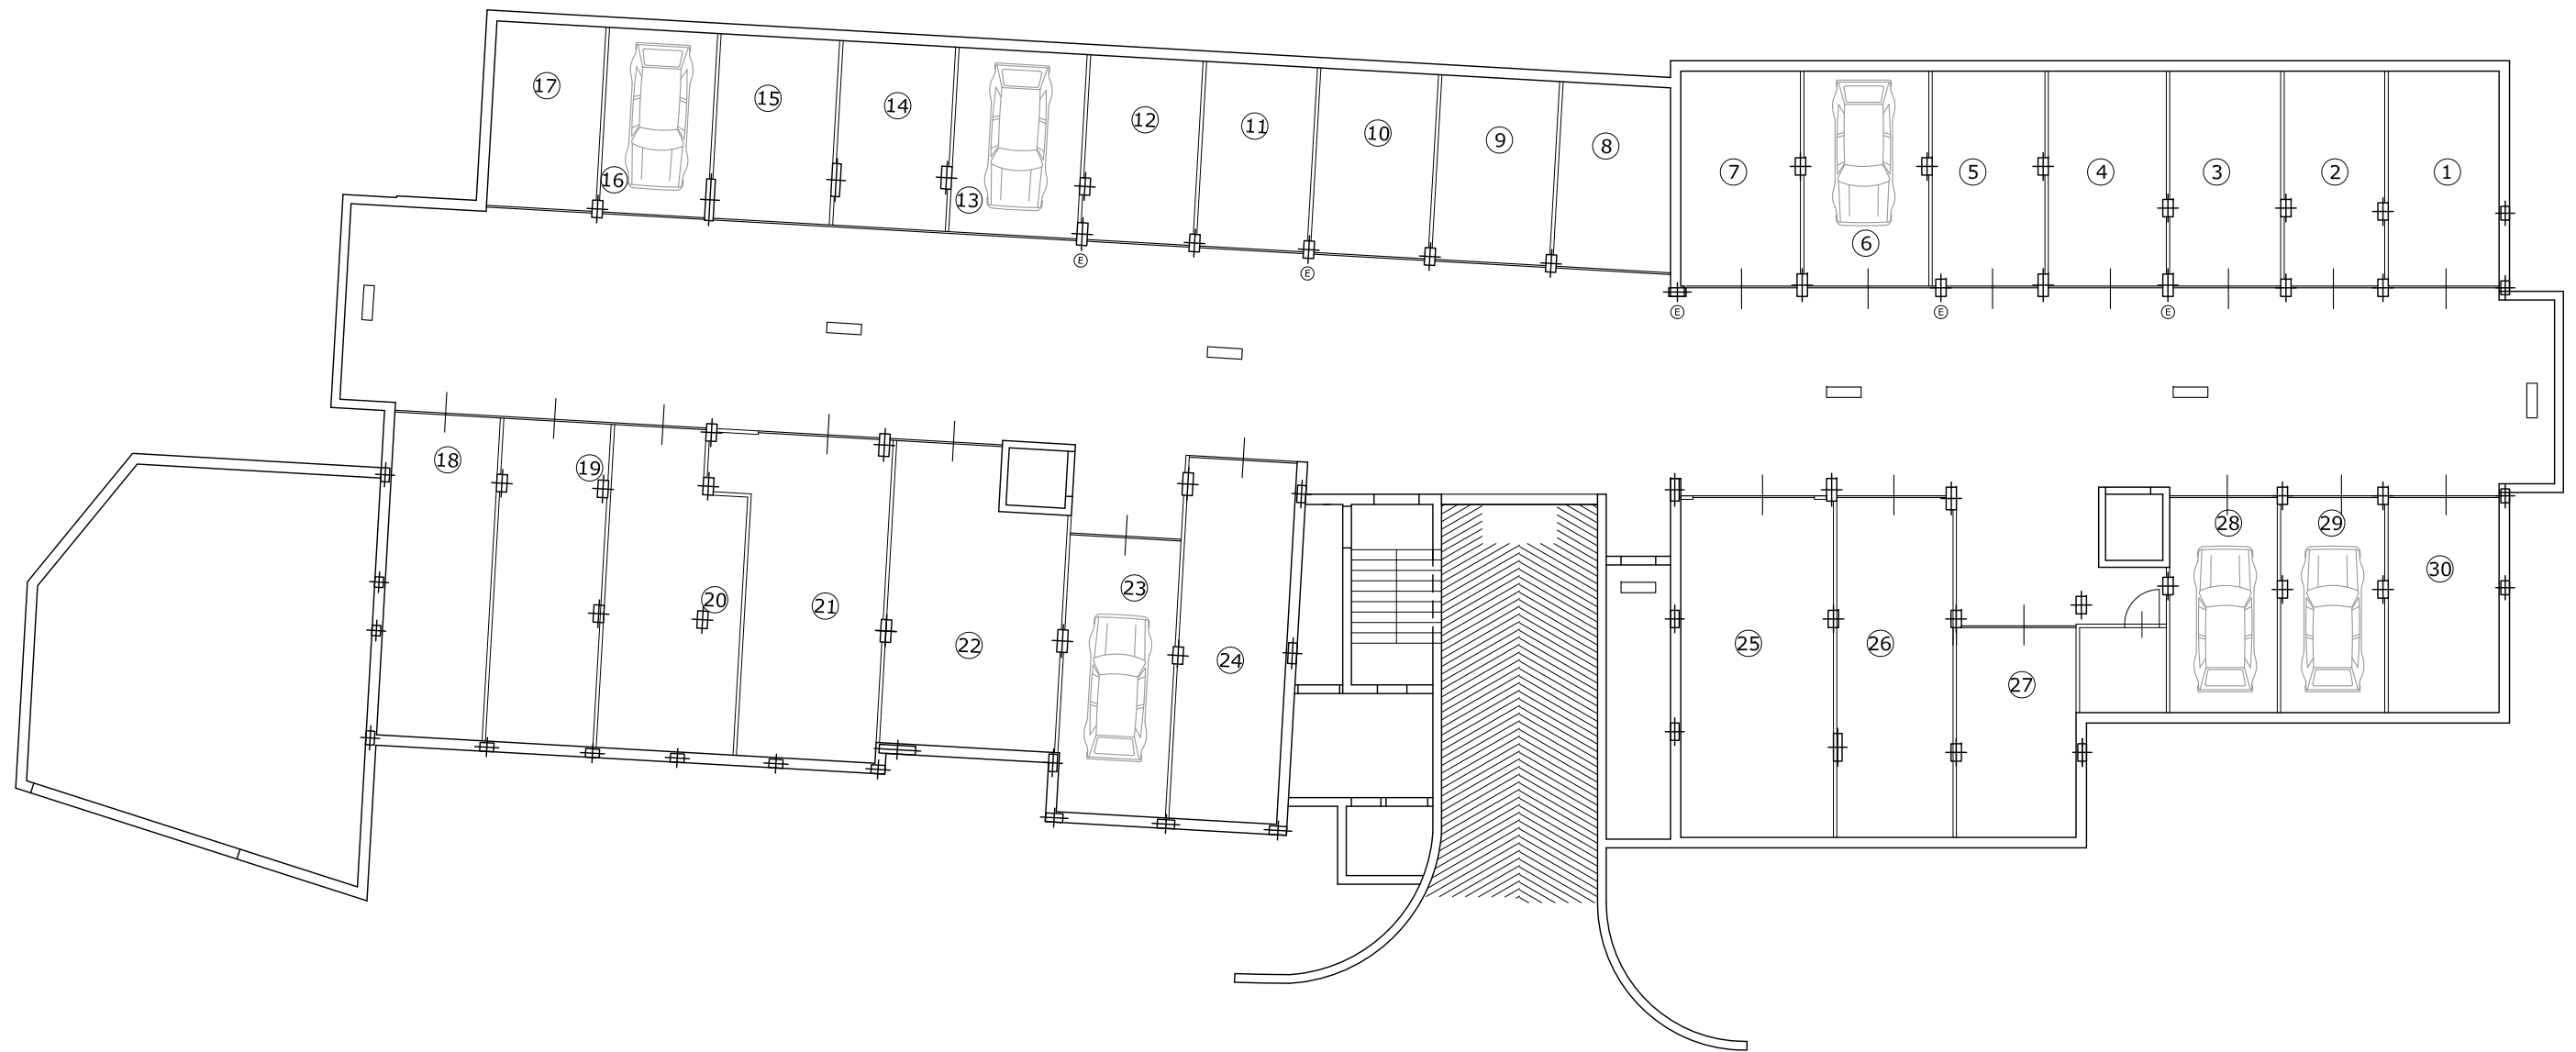

SCALA 1:200

PIANTA PIANO INTERRATO