


# CASA "METILDE" VIA IV NOVEMBRE, 13 25020, TEMU' (BS)

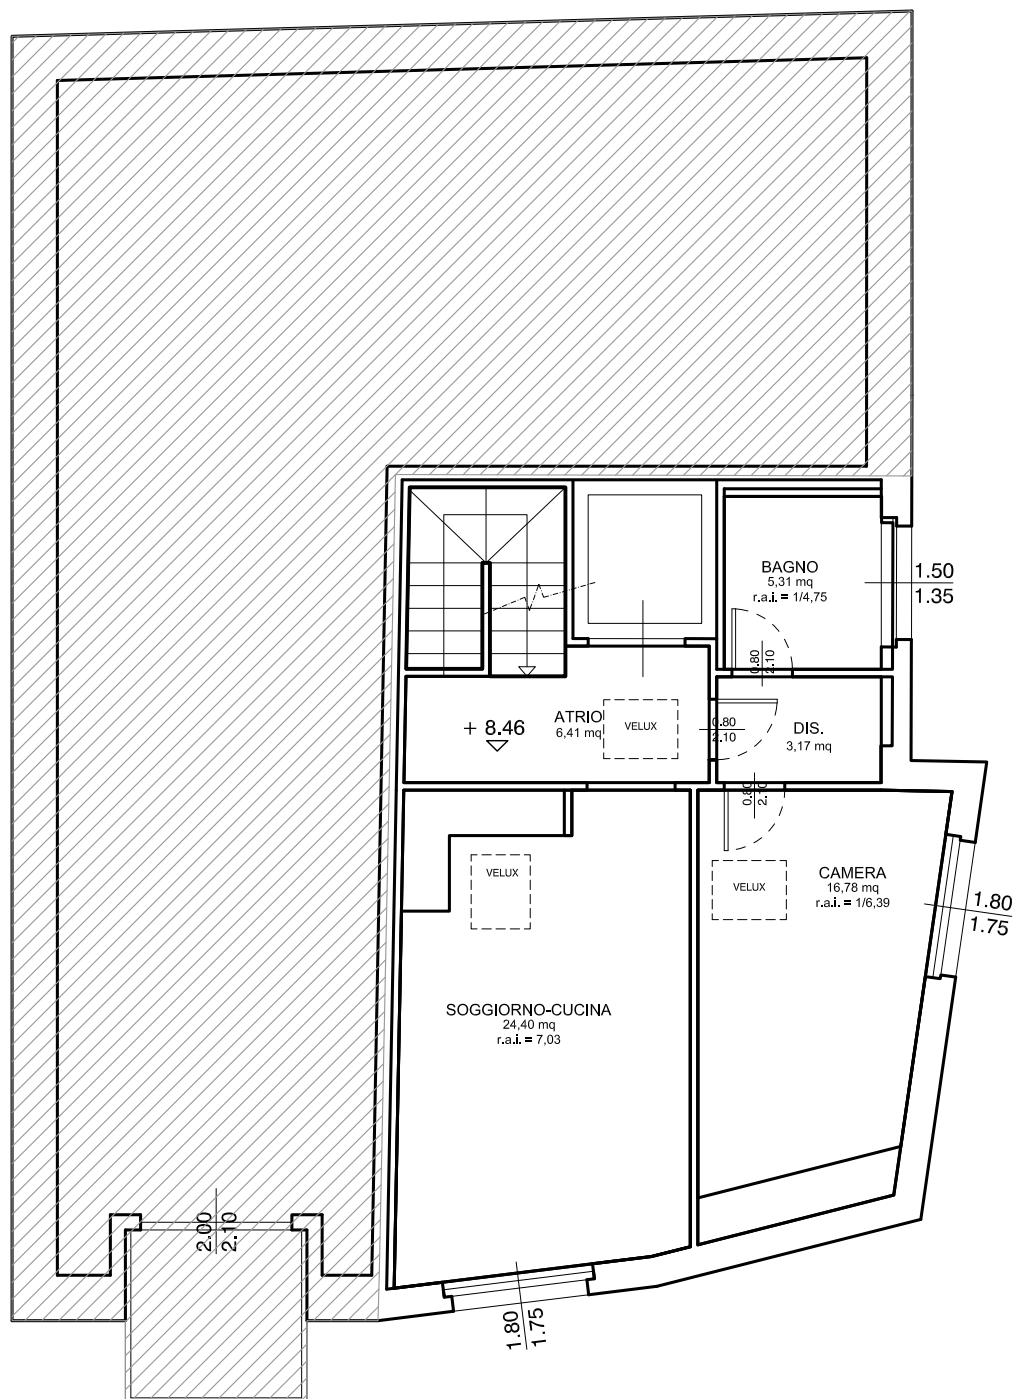

PIANTA PIANO MANSARDA

SCALA 1:100